

EAST ELEVATION
1/4" = 1'-0"

FREDERICK TAYLOR, AIA
1433 OTIS STREET NE
WASHINGTON DC, 20017
(202) 635-8087

RASEVIC CONSTRUCTION
5200 RIVER ROAD
BETHESDA, MD 20816
(301) 986-6900

6715 LORING COURT
BETHESDA, MARYLAND 20817


PERMIT 629507
7/23/07

DATE:

TITLE:

SCALE:

A3.1

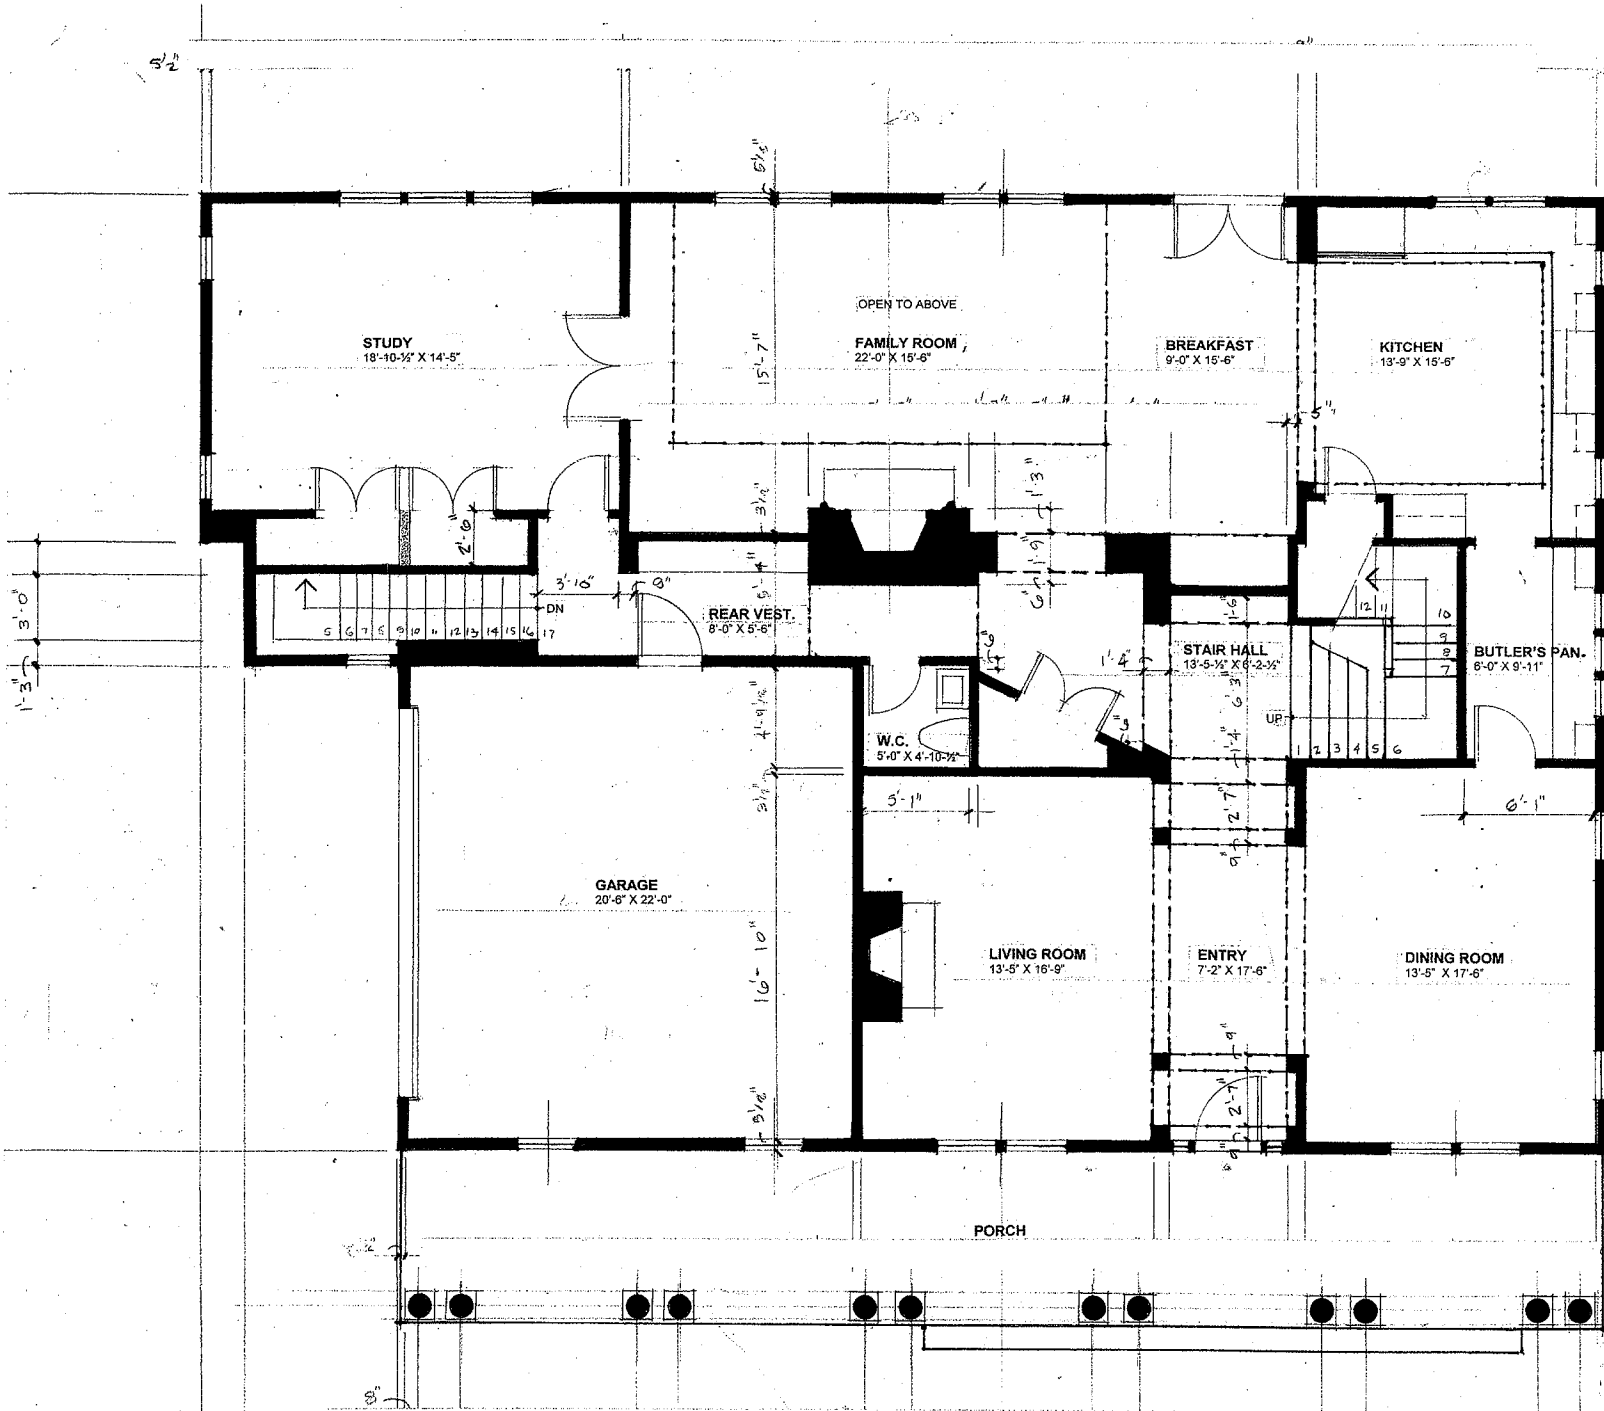

FIRST FLOOR PLAN

1/4" = 1'-0"

FREDERICK TAYLOR, AIA
 1433 OTIS STREET NE
 WASHINGTON, DC, 20017
 (202) 635-8087


RASEVIC CONSTRUCTION
 5200 RIVER ROAD
 BETHESDA, MD 20816
 (301) 986-6900

6715 LORING COURT
 BETHESDA, MARYLAND 20817

PERMIT 6/29/67
 1-3/07

TITLE: _____
 SCALE: _____
 DATE: _____

A2.1

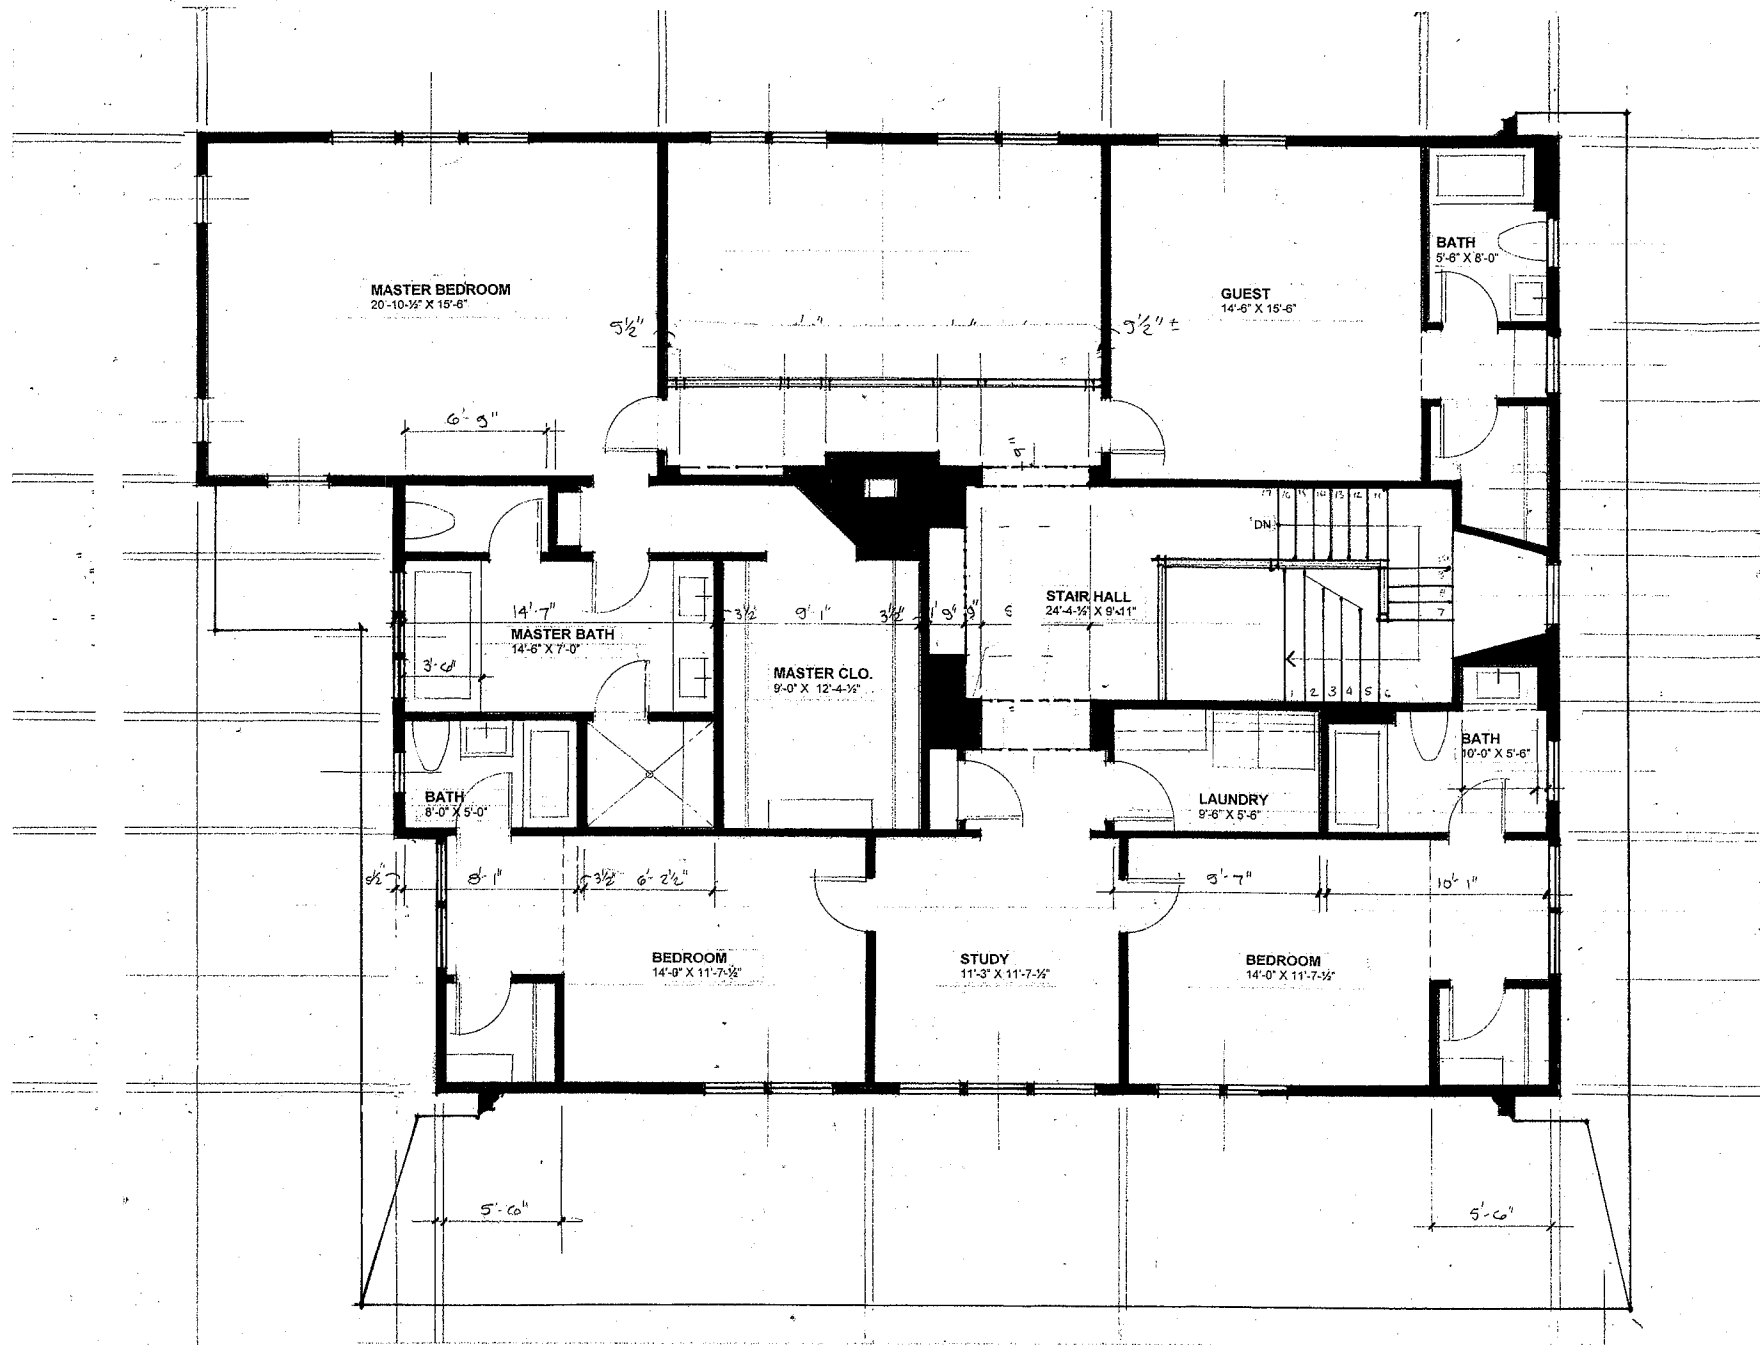

SECOND FLOOR PLAN

1/4" = 1'-0"

FREDERICK TAYLOR, AIA
 1433 OTIS STREET NE
 WASHINGTON DC, 20017
 (202) 635-8087


RASEVIC CONSTRUCTION
 5200 RIVER ROAD
 BETHESDA, MD 20816
 (301) 986-6900

6715 LORING COURT
 BETHESDA, MARYLAND 20817

PERMIT 6/29/07
 7/23/07

TITLE: _____ DATE _____
 SCALE: _____

A2.2

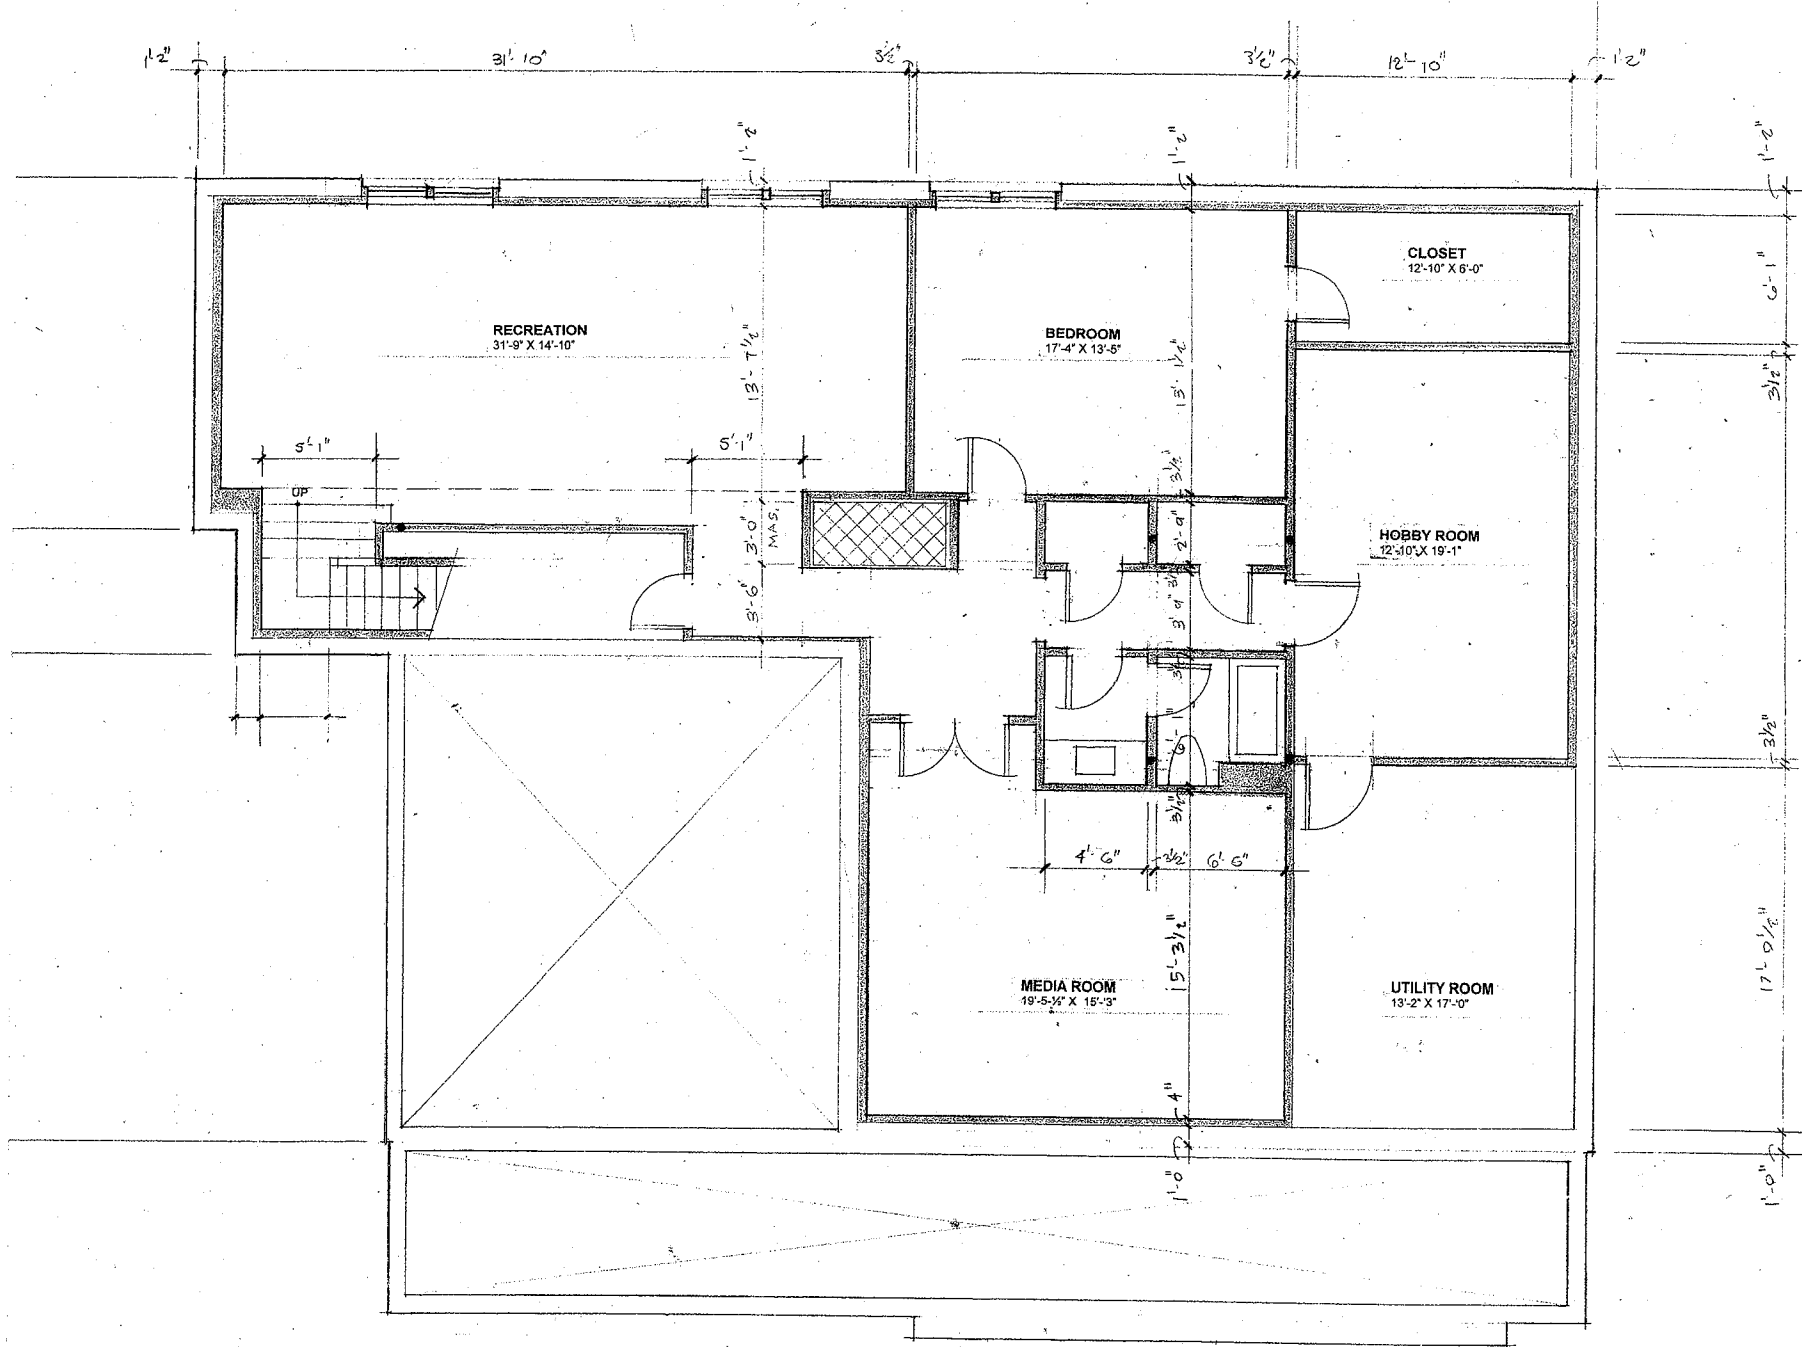

<p>FREDERICK TAYLOR, AIA 1433 OTIS STREET NE WASHINGTON DC, 20017 (202) 635-8087</p>	<p>RASEVIC CONSTRUCTION 5200 RIVER ROAD BETHESDA, MD 20816 (301) 986-6900</p>	<p>6715 LORING COURT BETHESDA, MARYLAND 20817</p>	<p>TITLE:</p>	<p>DATE:</p>
			<p>SCALE:</p>	