

1
A2.1 FIRST FLOOR PLAN
1/4" = 1'-0"


FREDERICK TAYLOR, AIA
1433 OTIS STREET NE
WASHINGTON DC, 20017
(202) 635-8087

RASEVIC CONSTRUCTION
5200 RIVER ROAD
BETHESDA, MD 20816
(301) 986-6900

5220 NAHANT STREET
BETHESDA, MARYLAND 20816

TITLE: SCALE: DATE:

A2.1

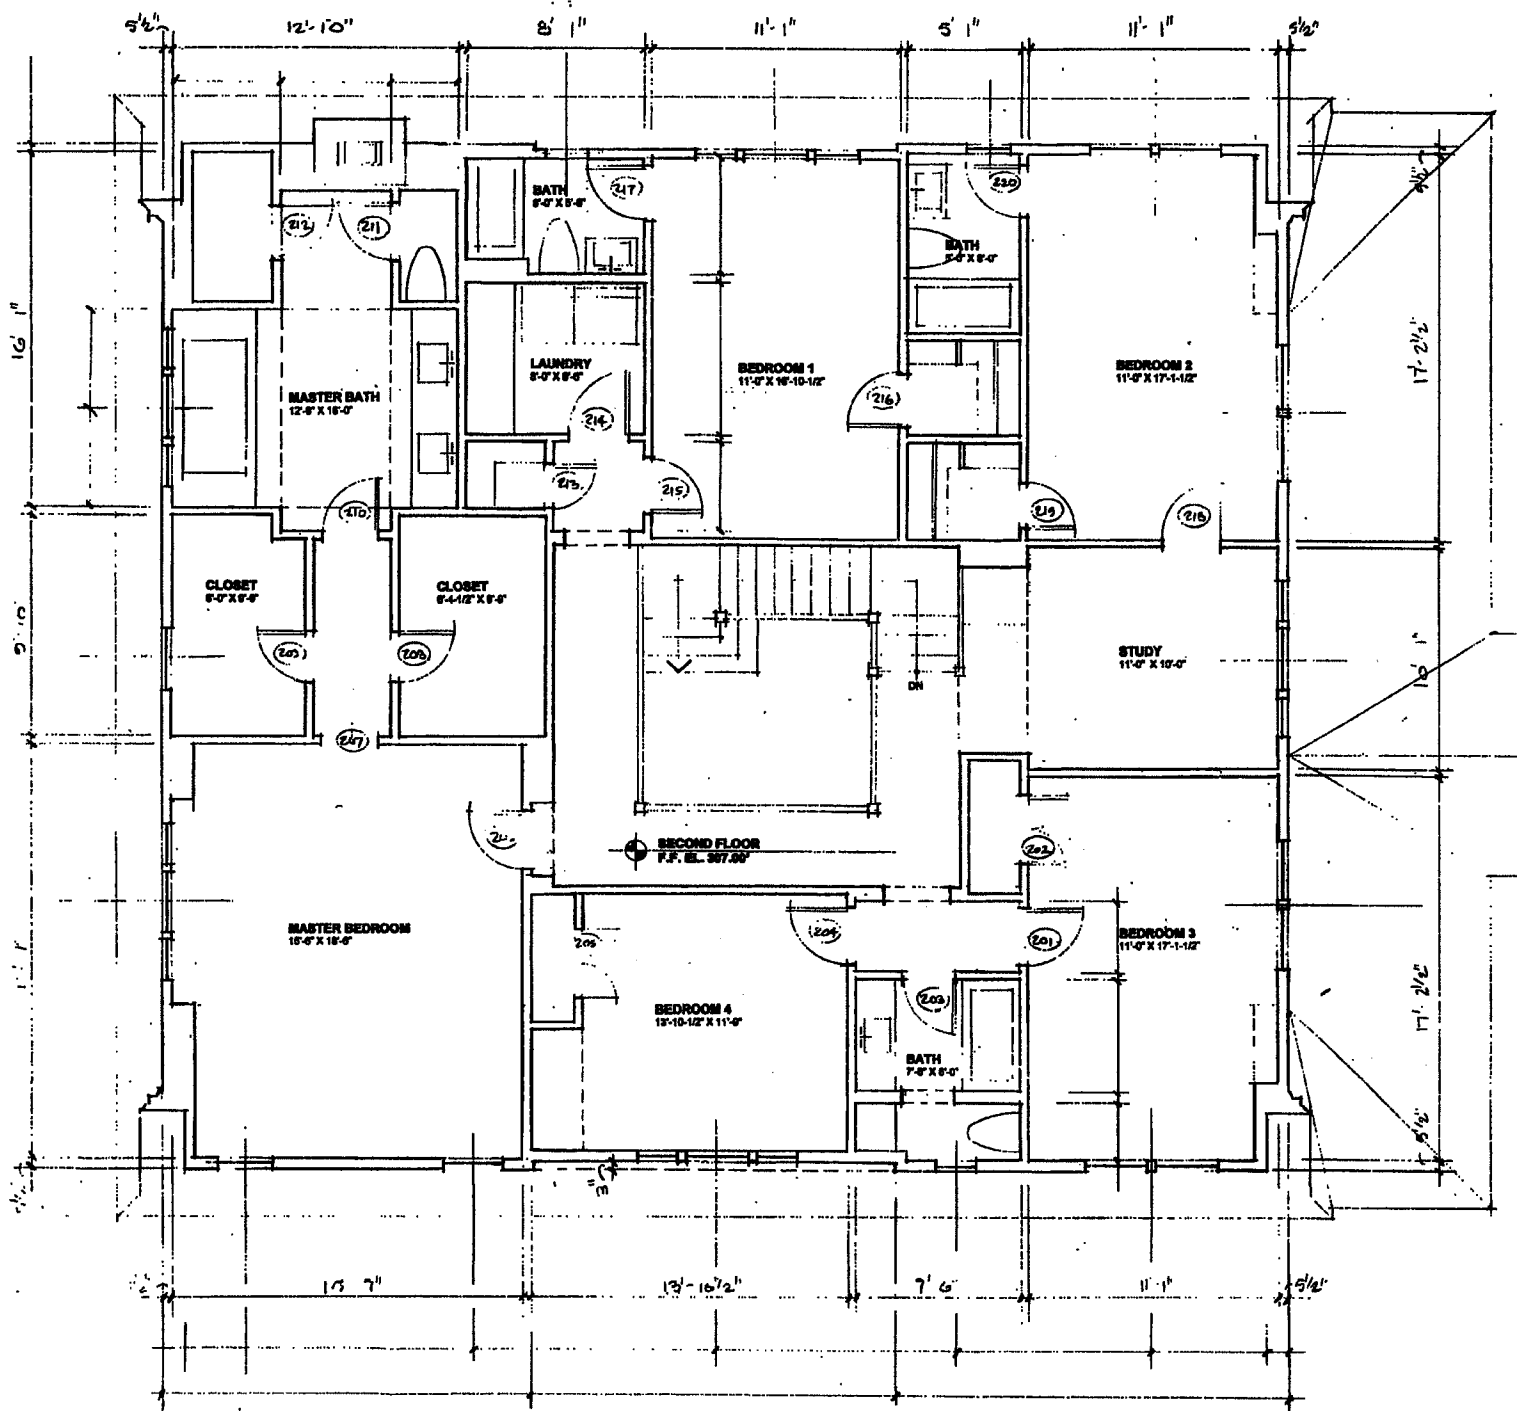

1 SECOND FLOOR PLAN
 1/4" = 1'-0"


FREDERICK TAYLOR, AI
 1433 OTIS STREET NE
 WASHINGTON DC, 20017
 (202) 635-8087

RASVIC CONSTRUCTION
 5200 RIVER ROAD
 BETHESDA, MD 20816
 (301) 986-6900

5220 NAHANT STREET
 BETHESDA, MARYLAND 20816

TITLE:
 SCALE:
 DATE:

A2.2

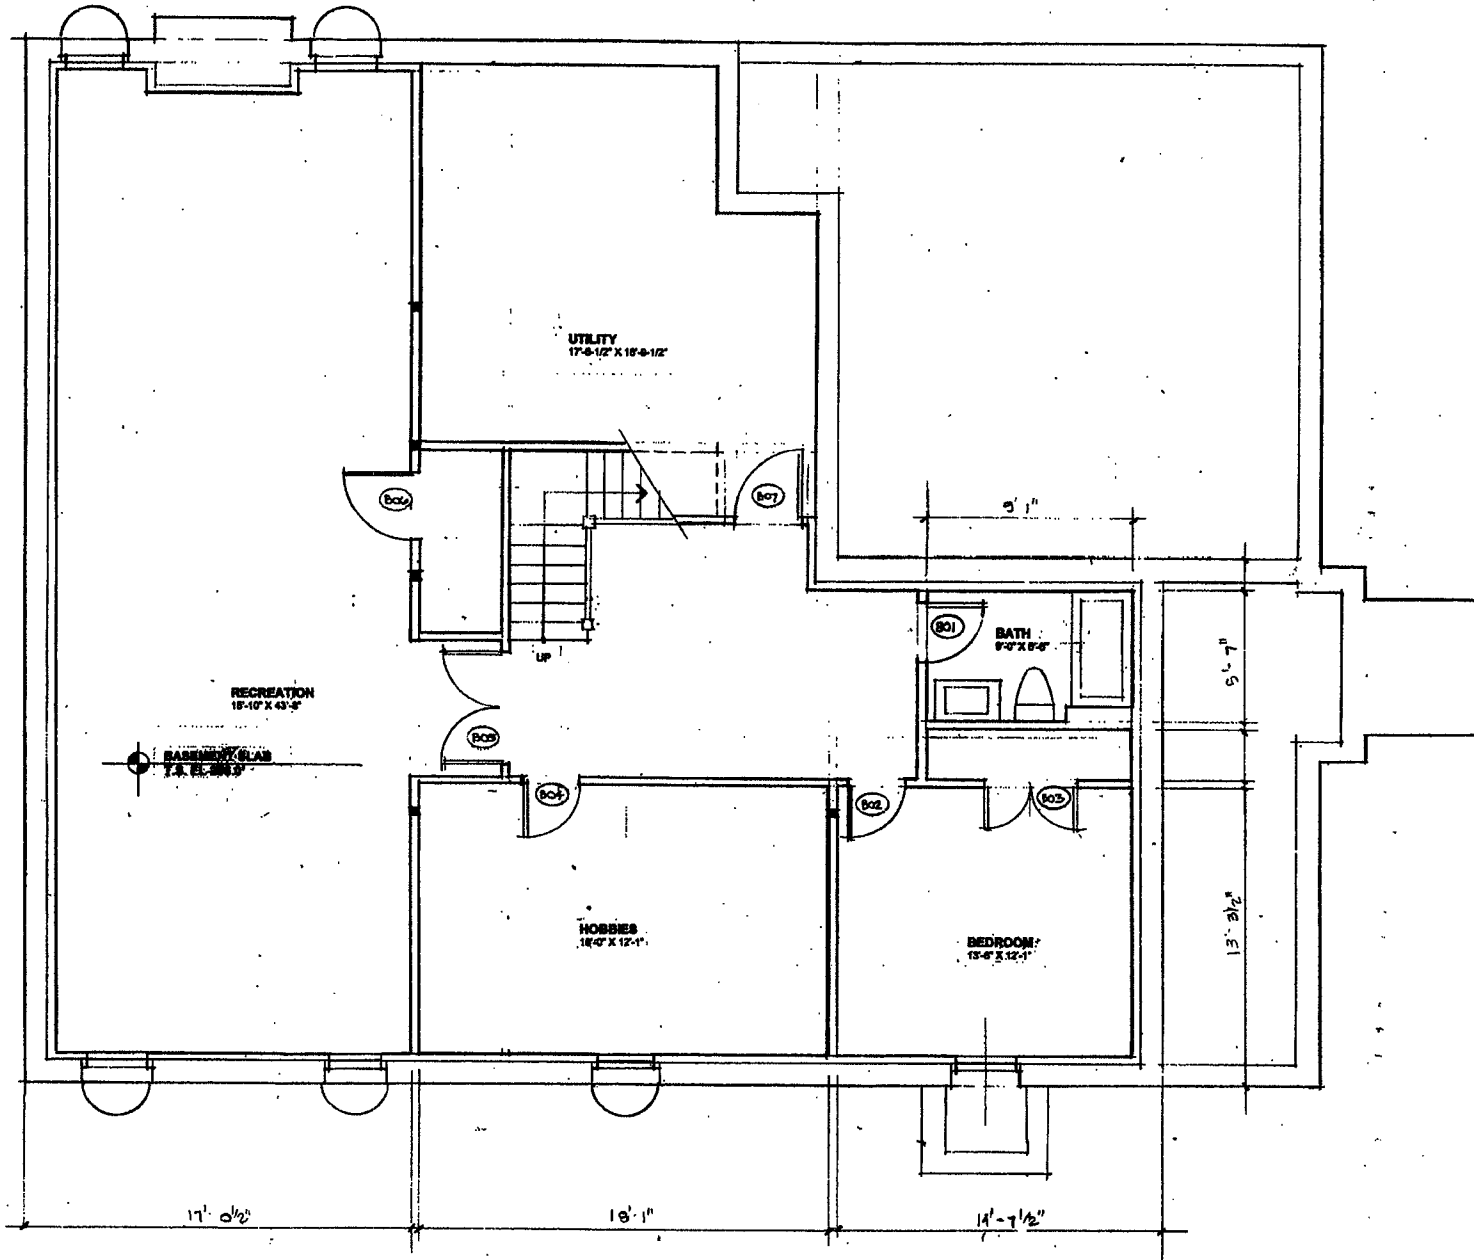

1 LOWER LEVEL PLAN
 A2.0 1/4" = 1'-0"

FREDERICK TAYLOR, AI
 1433 OTIS STREET NE
 WASHINGTON DC, 20017
 (202) 635-8087

RASEVIC CONSTRUCTION
 5200 RIVER ROAD
 BETHESDA, MD 20816
 (301) 986-6900

5220 NAHANT STREET
 BETHESDA, MARYLAND 20816

TITLE: _____ DATE: _____
 SCALE: _____

A2.0