 NORTH ELEVATION  
 $\frac{1}{4}'' = 1'-0''$


FREDERICK TAYLOR, AIA  
143 OTIS STREET NE  
WASHINGTON, DC, 20017  
(202) 635-8867

RASEVIC CONSTRUCTION  
5200 RIVER ROAD  
BETHESDA, MD 20816  
(301) 996-6900

7932 MARYKNOLL AVENUE  
BETHESDA, MARYLAND 20817

ISSUED:  
PROJECT NUMBER: 20817

NORTH ELEVATION  
 $\frac{1}{4}'' = 1'-0''$   
DRAWN BY: FET

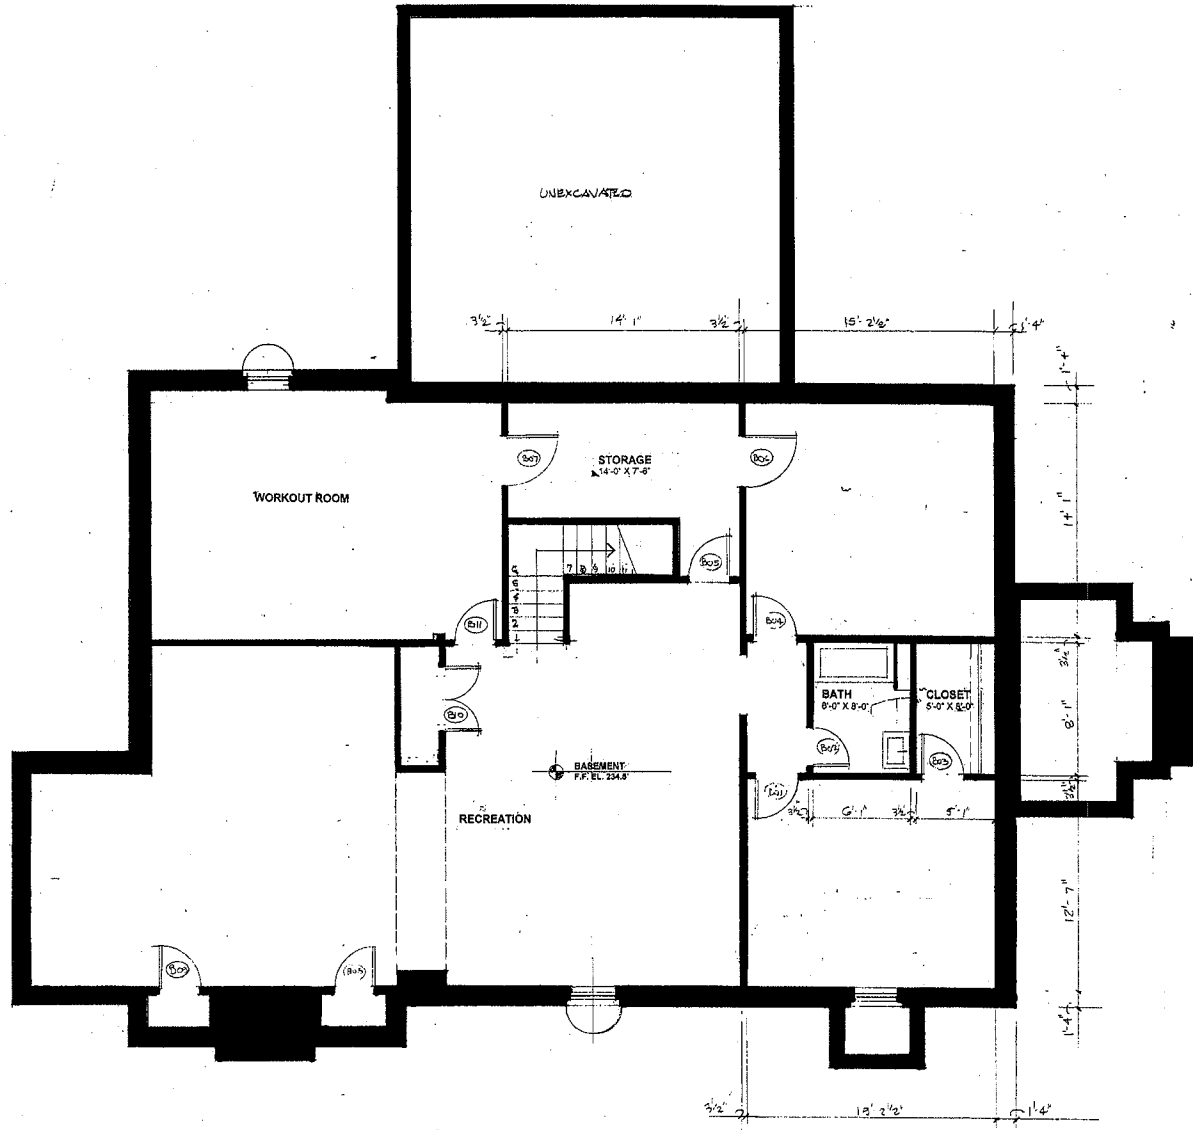


FREDERICK TAYLOR, AIA  
 1433 OTIS STREET NE  
 WASHINGTON DC, 20017  
 (202) 655-8087

RASEVIC CONSTRUCTION  
 5200 RIVER ROAD  
 BETHESDA, MD 20816  
 (301) 986-6900

7932 MARYKNOLL AVENUE  
 BETHESDA, MARYLAND 20817

ISSUED:  
 POINT 01/2008

CELLAR PLAN  
 1/4" = 1'-0"  
 DRAWN BY: FET

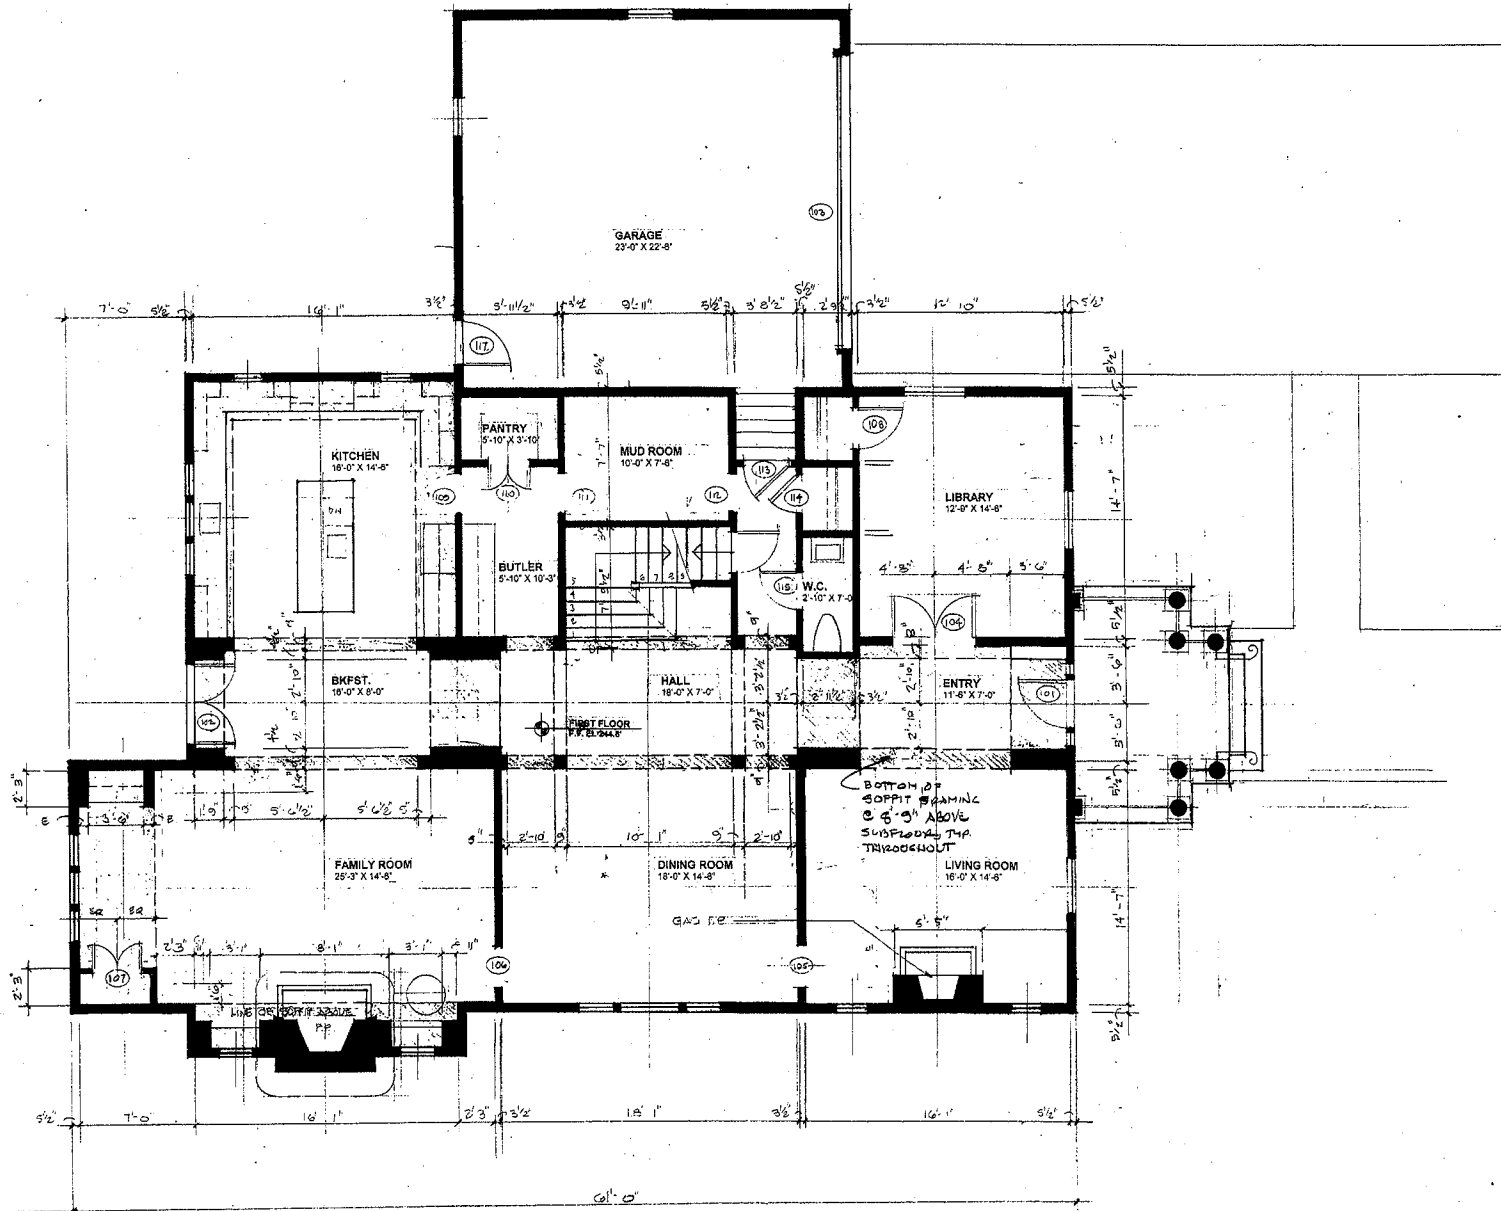

1 FIRST FLOOR PLAN  
A2.1 1/4" = 1'-0"

FREDERICK TAYLOR, AIA  
1433 OTIS STREET, NE  
WASHINGTON DC, 20017  
(202) 635-8087

RASEVIC CONSTRUCTION  
5200 RIVER ROAD  
BETHESDA, MD 20816  
(301) 986-6900


7932 MARYKNOLL AVENUE  
BETHESDA, MARYLAND 20817

ISSUED:  
PERMIT 010208

FIRST FLOOR PLAN  
1/4" = 1'-0"  
DRAWN BY: FEJ

A2.1

1/15/2006  
1/17/2008

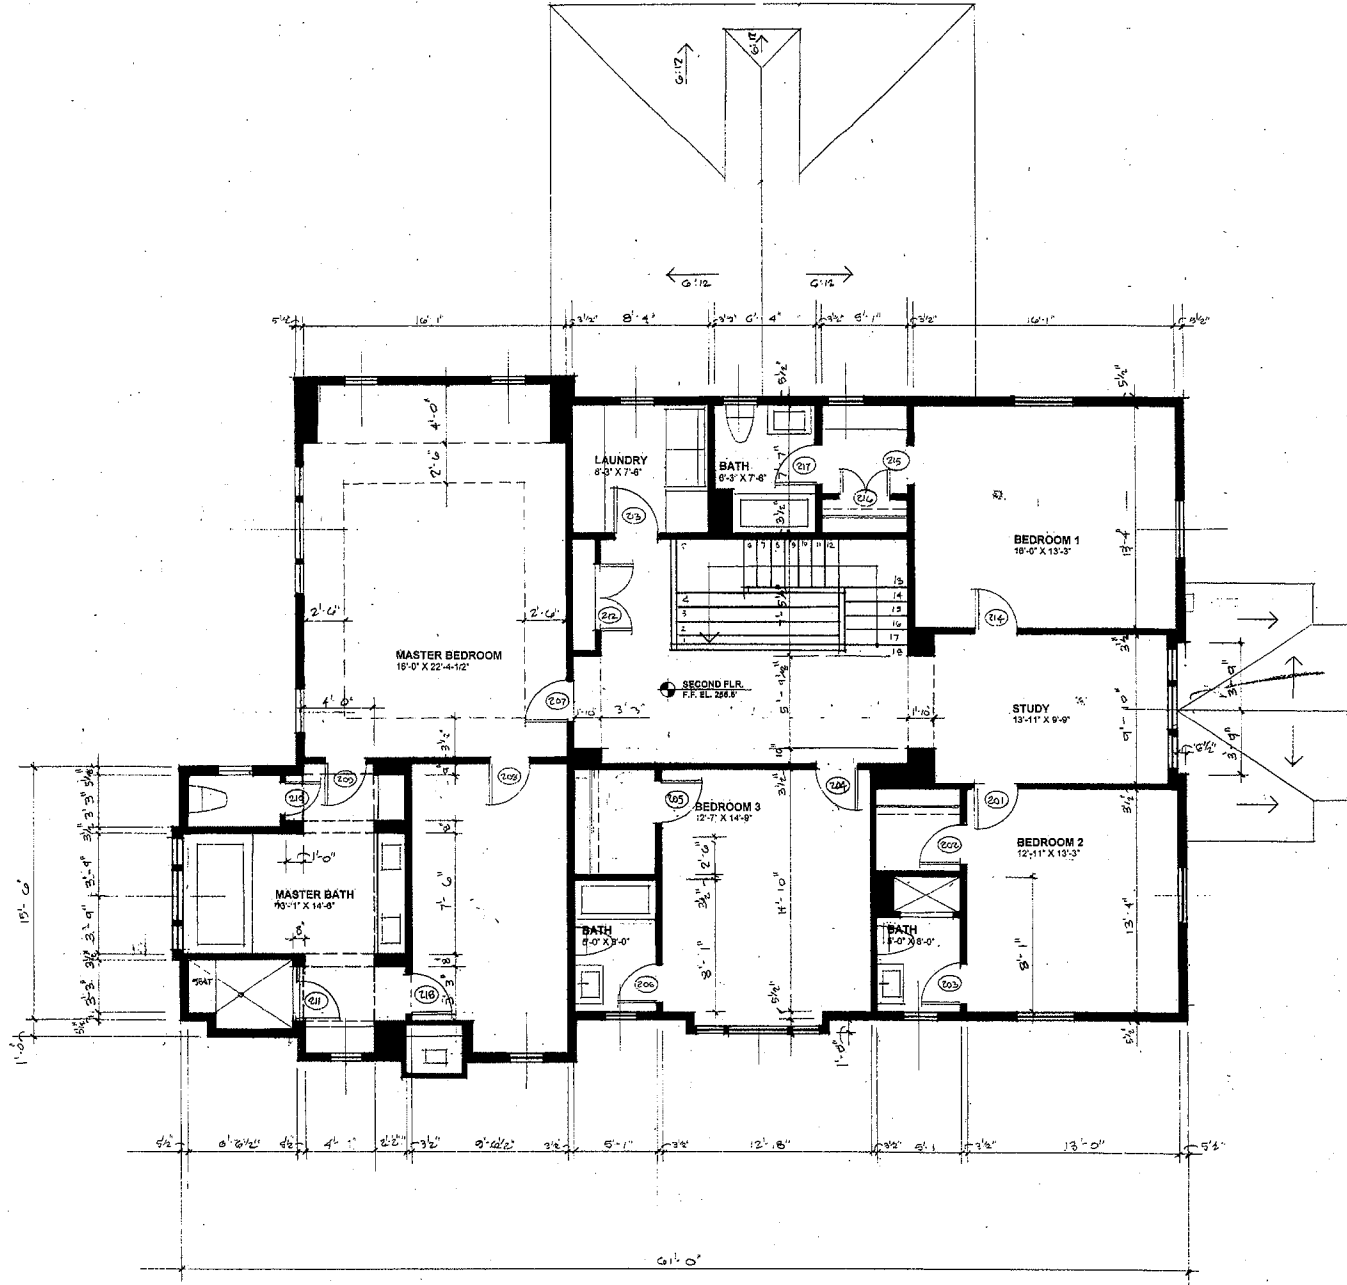

1 SECOND FLOOR PLAN  
 1/4" = 1'-0"

FREDERICK TAYLOR, AIA  
 1433 OTIS STREET NE  
 WASHINGTON DC, 20002  
 (202) 635-5067

RASEVIC CONSTRUCTION  
 5200 RIVER ROAD  
 BETHESDA, MD 20816  
 (301) 986-6900

7932 MARYKNOLL AVENUE  
 BETHESDA, MARYLAND 20817

ISSUED:  
 PERMIT ENFORCE

SECOND FLOOR  
 1/4" = 1'-0"  
 DRAWN BY: FET

A2.2